



PLAN VIEW

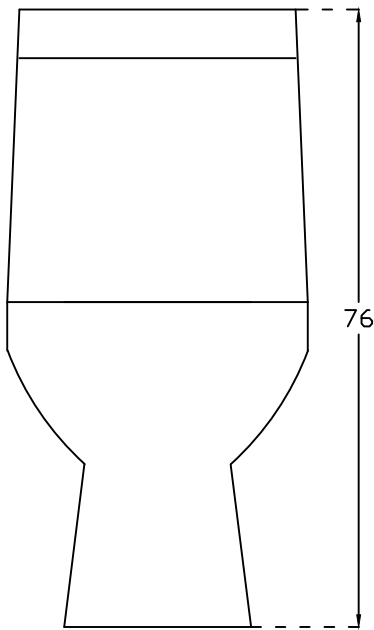

FRONT ELEVATION

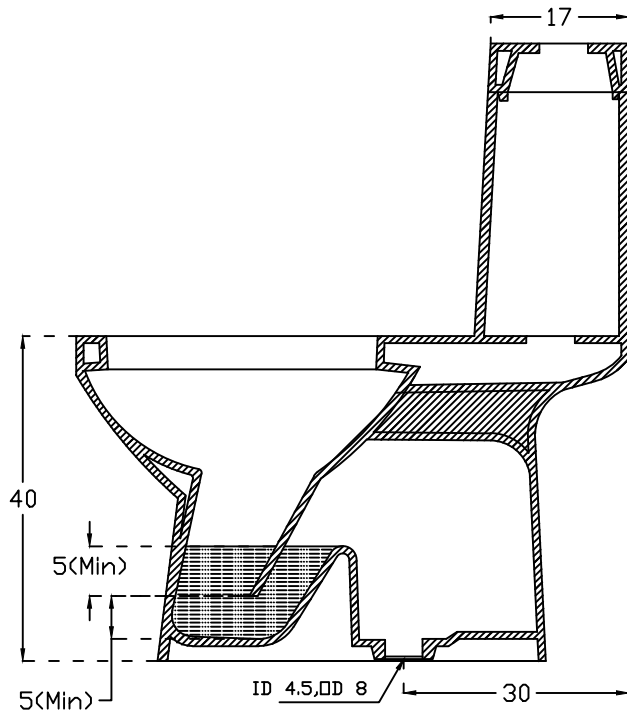

SECTIONAL VIEW

hardware ITALIAN COLLECTION		HSIL LIMITED, BAHADURGARH	
CATALOGUE NO: 92532 ITEM DESCRIPTION: ONE PIECE CLOSET IMMACULA 'S' 30 CM (68 x 37 x 76CM)			
DRAWN:		UNIT:CM	
CHECKED:		SCALE:1:10	
APPROVED		DRAWING NO:WC/195	
DATE:21.07.16		REV:ND:	