



PLAN VIEW

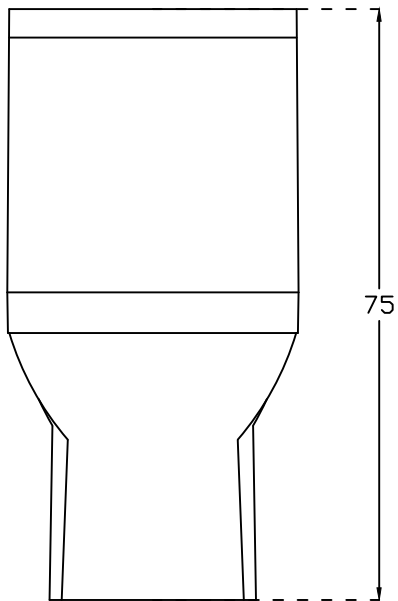

FRONT ELEVATION

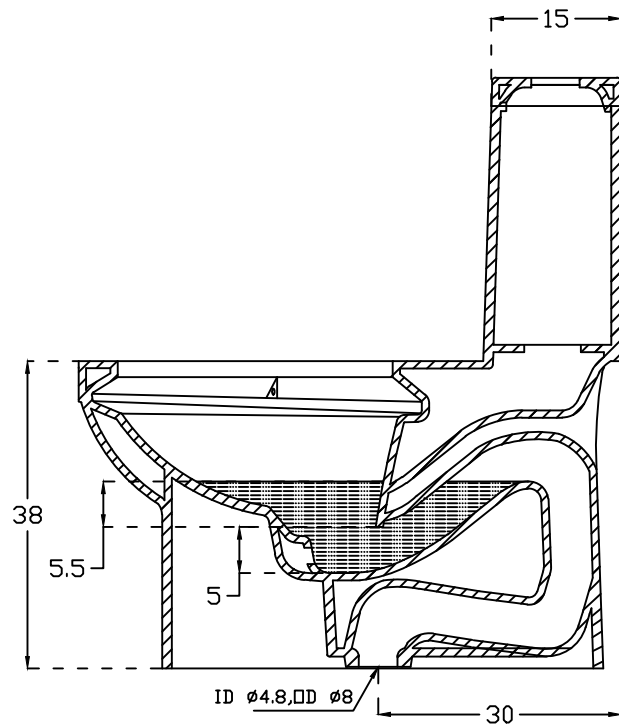

SECTIONAL VIEW

hindware ITALIAN COLLECTION		HSIL LIMITED, BAHADURGARH	
CATALOGUE NO: 92099 ITEM DESCRIPTION: EWC ONE PIECE BERLIN 'S' 30CM (67 X 36 X 75CM)			
DRAWN:		UNIT:CM	
CHECKED:		SCALE:1:10	
APPROVED		DRAWING NO:WC/163	
DATE:25.08.15		REV:ND1	