


PLAN VIEW

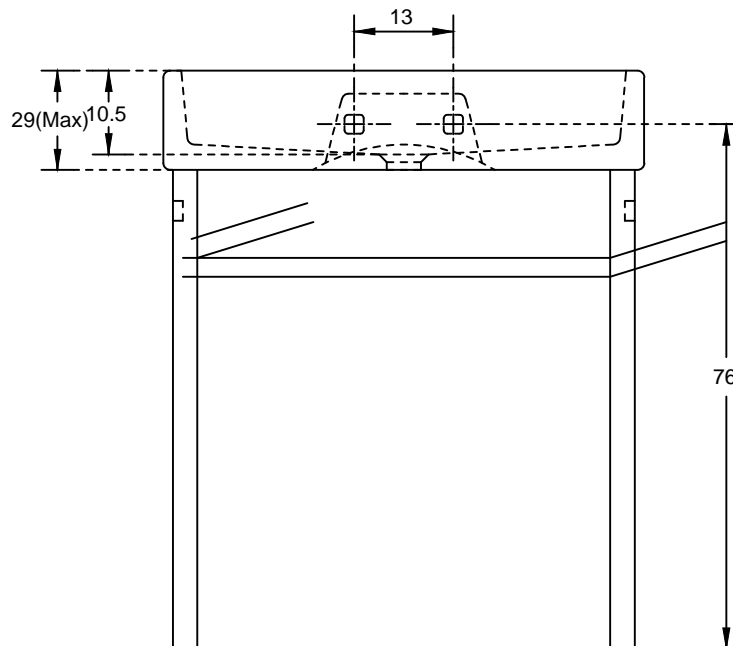

FRONT ELEVATION

hindware
ART

**HSIL LIMITED,
BAHADURGARH**

CATALOGUE No.: 10079
ITEM DESCRIPTION: WASH BASIN MAGNA (63 X 50 CM)
(WITH STAND)

DRAWN: UNIT: CM
CHECKED: SCALE: 1:10

APPROVED: DRG. No. WB/077
Rev. No. : 2

DATE: 25.04.2011