



PLAN VIEW

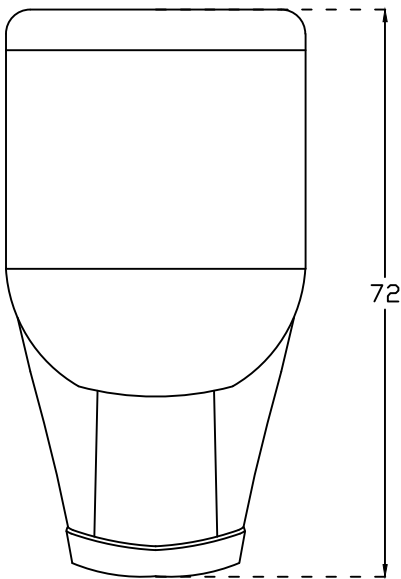

FRONT ELEVATION

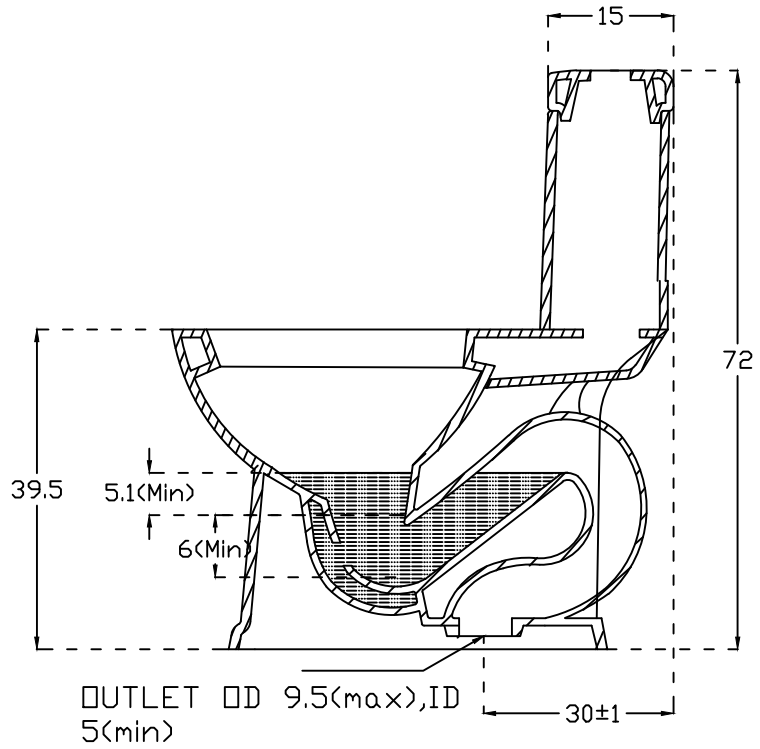

SECTIONAL VIEW

NOTE: UNLESS OTHERWISE SPECIFIED
ALL DIMENSIONS ARE IN CENTIMETERS

MATERIAL - CERAMIC VITREOUS CHINA

hindware ITALIAN COLLECTION		HSIL LIMITED, BAHADURGARH	
CATALOGUE NO: 92083 ITEM DESCRIPTION: NEW ONE PIECE ESTELLA 62x37x72cm			
DRAWN:		UNIT:CM	
CHECKED:		SCALE:1:10	
APPROVED		DRAWING NO:WC/15IS30	
DATE:25.08.15		REV:ND1	