



PLAN VIEW

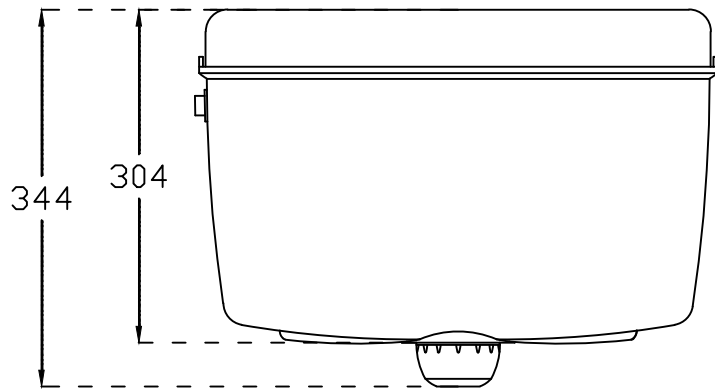

FRONT ELEVATION

		HSIL LIMITED, BAHADURGARH
CODE No.: 511856 ITEM DESCRIPTION: SLEEK ESSENCE DUAL FLUSH 08 L CISTERN SIZE (473 X 150 X 344 MM)		
DRAWN:		UNIT: MM
CHECKED:		SCALE: NTS
APPROVED:		DRG. No. Rev. No.
DATE: 05.08.2016		